


RETAIL SPACE AREA TABLE			
SPACE	AREA (SQ.M.)	AREA (SQ.FT.)	COLOR CODE
RETAIL SHOP-1	330.04	3552.52	Orange
RETAIL SHOP-2	356.35	3835.72	Orange
RETAIL SHOP-3	27.42	295.15	Blue
RETAIL SHOP-4	76.11	819.25	Blue
RETAIL SHOP-5	32.09	345.41	Blue
RETAIL SHOP-6	78.46	844.54	Blue
RETAIL SHOP-7	30.33	326.47	Blue
FOOD SHOP-8	76.99	828.71	Blue
RETAIL SHOP-9	31.25	336.38	Blue
RETAIL SHOP-10	60.59	652.19	Blue
SUPERMARKET-11	867.56	9338.34	Green
RETAIL SHOP-11A	114.89	1236.67	Blue
RETAIL SHOP-11B	35.74	384.70	Blue
RETAIL SHOP-11C	187.78	2021.25	Orange
FOOD SHOP-12	86.12	927.00	Green
FOOD SHOP-13	41.13	442.72	Green
FOOD SHOP-14	38.13	410.43	Green
FOOD SHOP-15	38.04	409.46	Green
FOOD SHOP-16	36.64	394.39	Green
FOOD SHOP-17	78.66	846.69	Green
KIOSK - A	8.00	86.11	Cyan
KIOSK - B	8.00	86.11	Cyan
KIOSK - C	21.32	229.49	Cyan
KIOSK - D	29.00	312.15	Cyan
KIOSK - E	12.41	133.58	Cyan


RETAIL SPACE AREA TABLE			
SPACE	AREA (SQ.M.)	AREA (SQ.FT.)	COLOR CODE
FOODCOURT	171.29	1843.75	Yellow
ELEVATORS	-	-	Pink
ESCALATORS	-	-	Pink
STAIRS/FIRE ESCAPES	-	-	Pink
TOILETS	-	-	Red

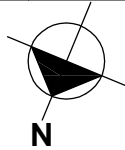

GROUND FLOOR PLAN
SCALE 1:500 M.

RETAIL SPACE AREA TABLE			
SPACE	AREA (SQ.M.)	AREA (SQ.FT.)	COLOR CODE
RETAIL SHOP-18	728.19	7838.17	Orange
RETAIL SHOP-19	64.31	692.23	Blue
RETAIL SHOP-20	63.58	684.37	Blue
RETAIL SHOP-21	66.23	712.90	Blue
RETAIL SHOP-22	76.48	823.22	Blue
RETAIL SHOP-23	65.23	702.14	Blue
RETAIL SHOP-23A	45.49	489.65	Cyan
RETAIL SHOP-24	76.58	824.31	Blue
RETAIL SHOP-25	59.11	636.25	Blue
RETAIL SHOP-26A	90.03	969.07	Blue
RETAIL SHOP-26B	66.13	711.82	Blue
RETAIL SHOP-27	63.98	688.67	Blue
RETAIL SHOP-28	1620.98	17448.08	Purple
KIOSK - F	8.00	86.11	Cyan
KIOSK - G	8.00	86.11	Cyan
KIOSK - H	8.49	91.39	Cyan
KIOSK - I	8.49	91.39	Cyan
KIOSK - J	8.49	91.39	Cyan

RETAIL SPACE AREA TABLE			
SPACE	AREA (SQ.M.)	AREA (SQ.FT.)	COLOR CODE
FOODCOURT			Yellow
ELEVATORS			Pink
ESCALATORS			Pink
STAIRS/FIRE ESCAPES			Pink
TOILETS			Red

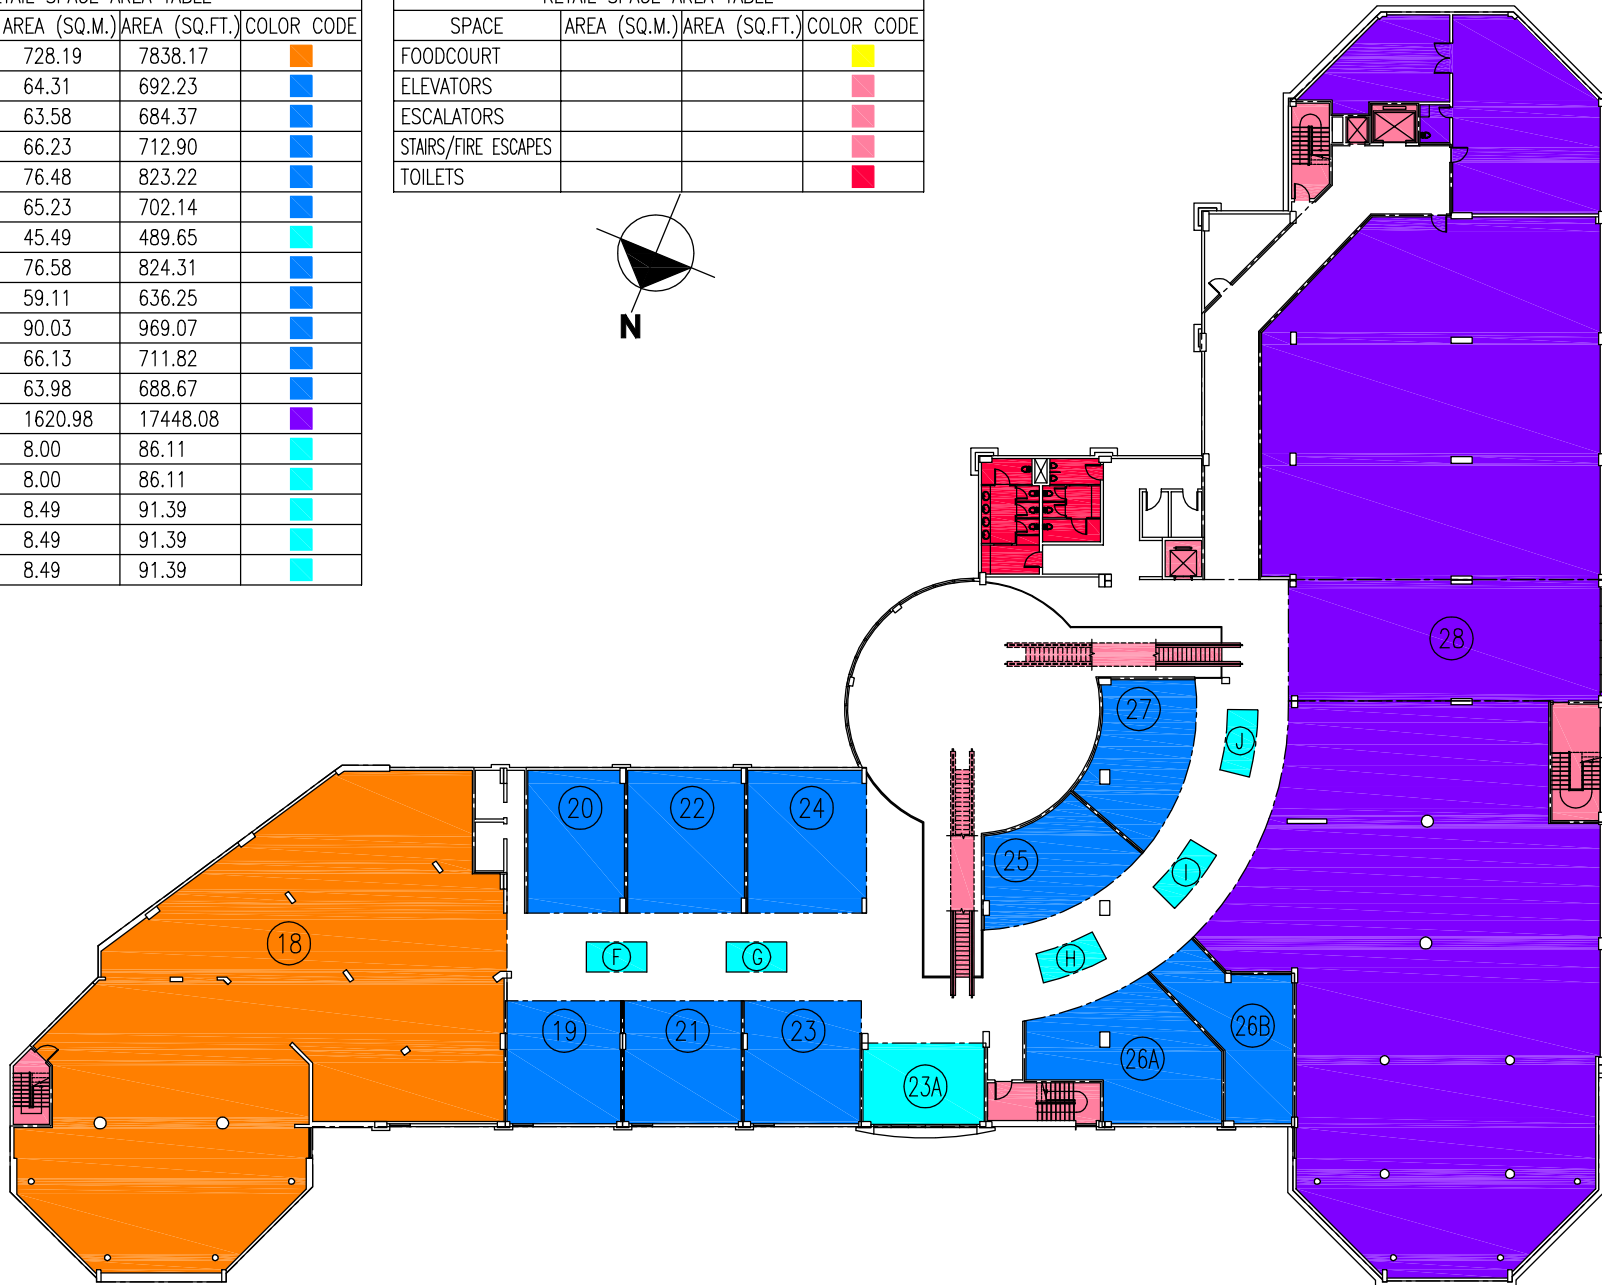

FIRST LEVEL FLOOR PLAN
SCALE 1:500 M.