


FLOOR PLAN @ GROUND FLOOR

SCALE 1:150 M.

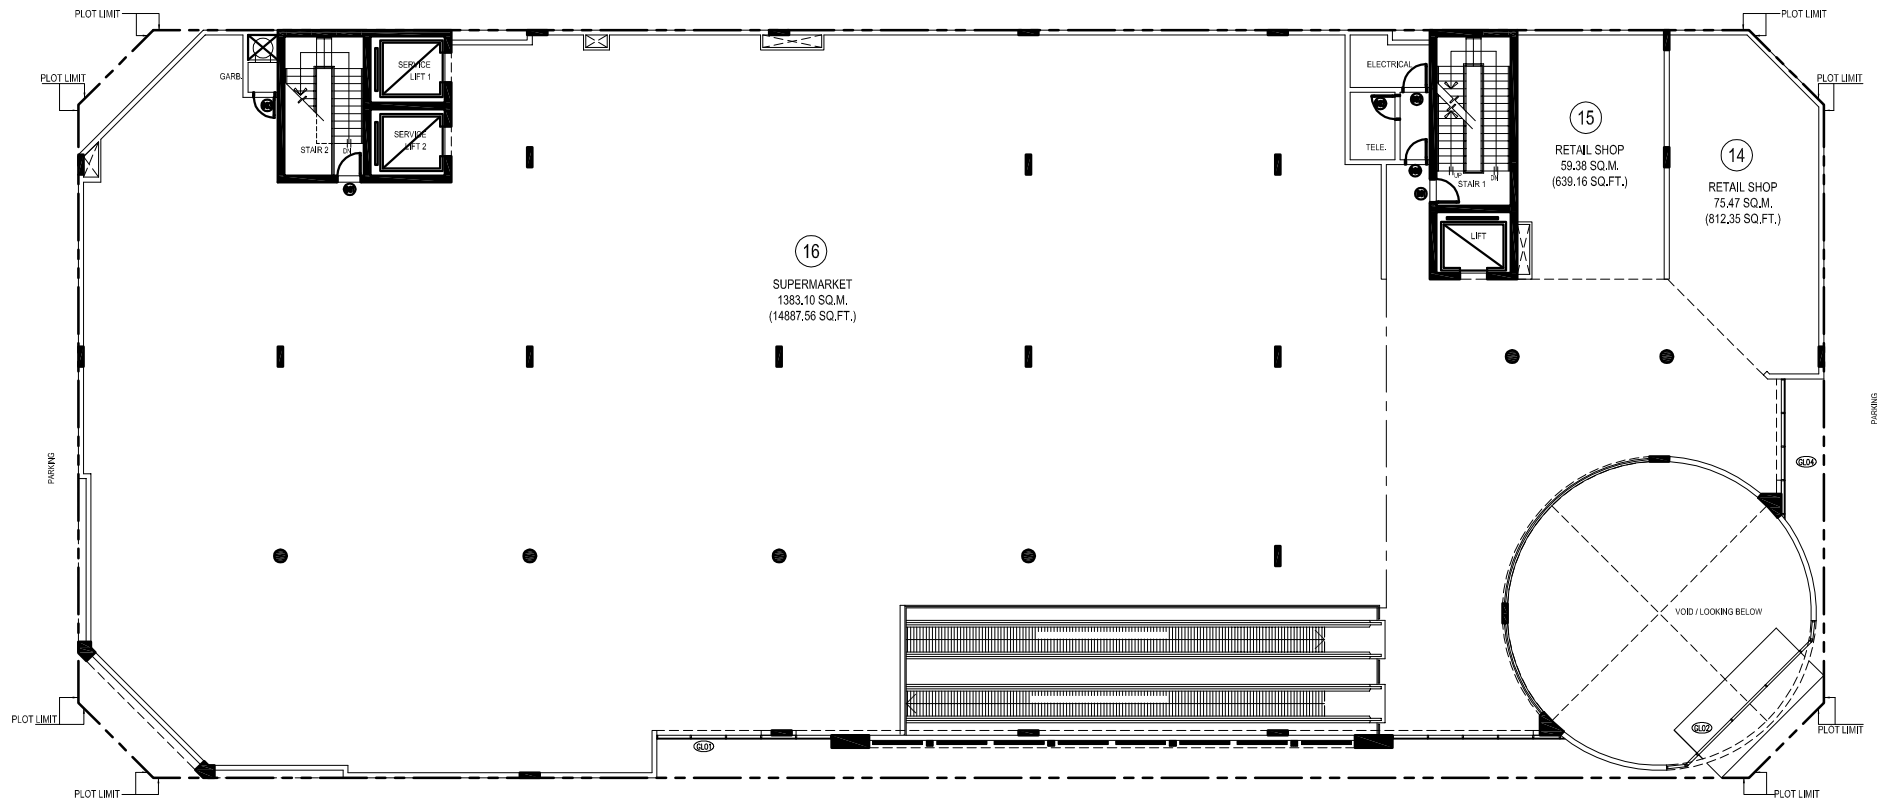

FLOOR PLAN @ FIRST LEVEL
SCALE 1:150 M.