


PLOT AREA	- 1300.58	SQ.M.	(13999.33	SQ.FT.)	
BUILDING FOOT PRINT(BFP) @ GROUND	- 1109.54	SQ.M.	(11942.99	SQ.FT.)	- 100 %
% OF RETAIL AREA FROM BFP	- 803.82	SQ.M.	(8652.25	SQ.FT.)	- 72.48 %
% OF COMMON/SERVICE AREA FROM BFP	- 305.72	SQ.M.	(3290.74	SQ.FT.)	- 27.52 %

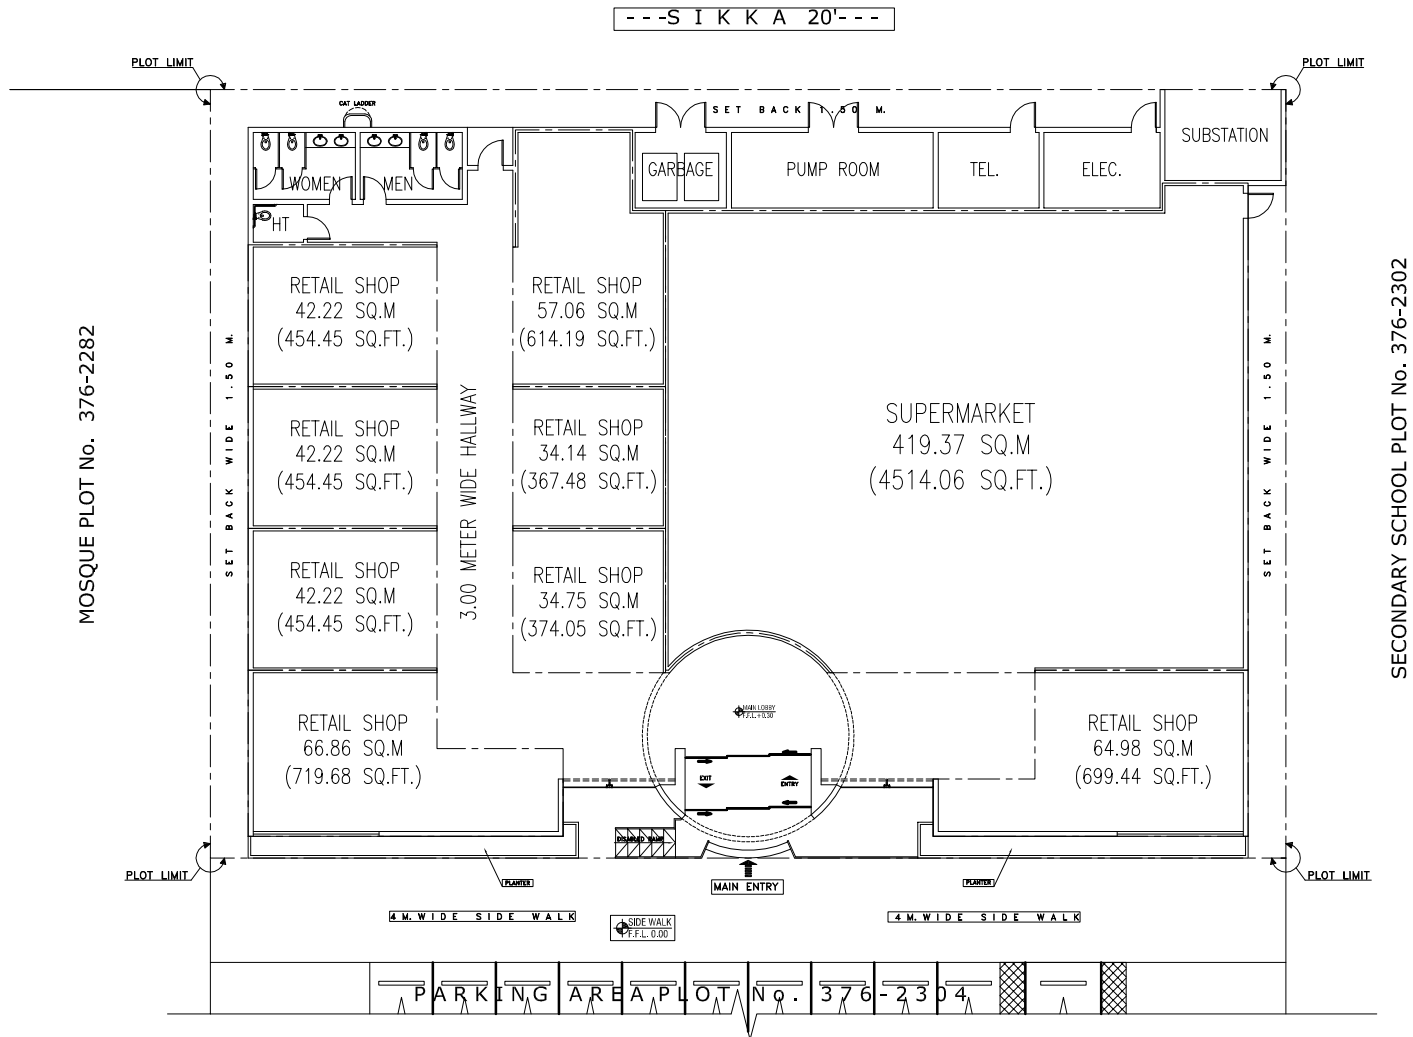

GROUND FLOOR PLAN

FLOOR PLAN
SCALE 1:300 M.

SOUQEXTRA - AL BARSHA
13 JULY 2009