


PLOT AREA - 1832.74 SQ.M. (19727.45 SQ.FT.)
 BUILDING FOOT PRINT(BFP) @ GROUND - 1619.64 SQ.M. (17433.66 SQ.FT.) - 100 %
 % OF RETAIL AREA FROM BFP - 1244.79 SQ.M. (13398.81 SQ.FT.) - 76.88 %
 % OF COMMON/SERVICE AREA FROM BFP - 374.85 SQ.M. (4034.85 SQ.FT.) - 23.12 %

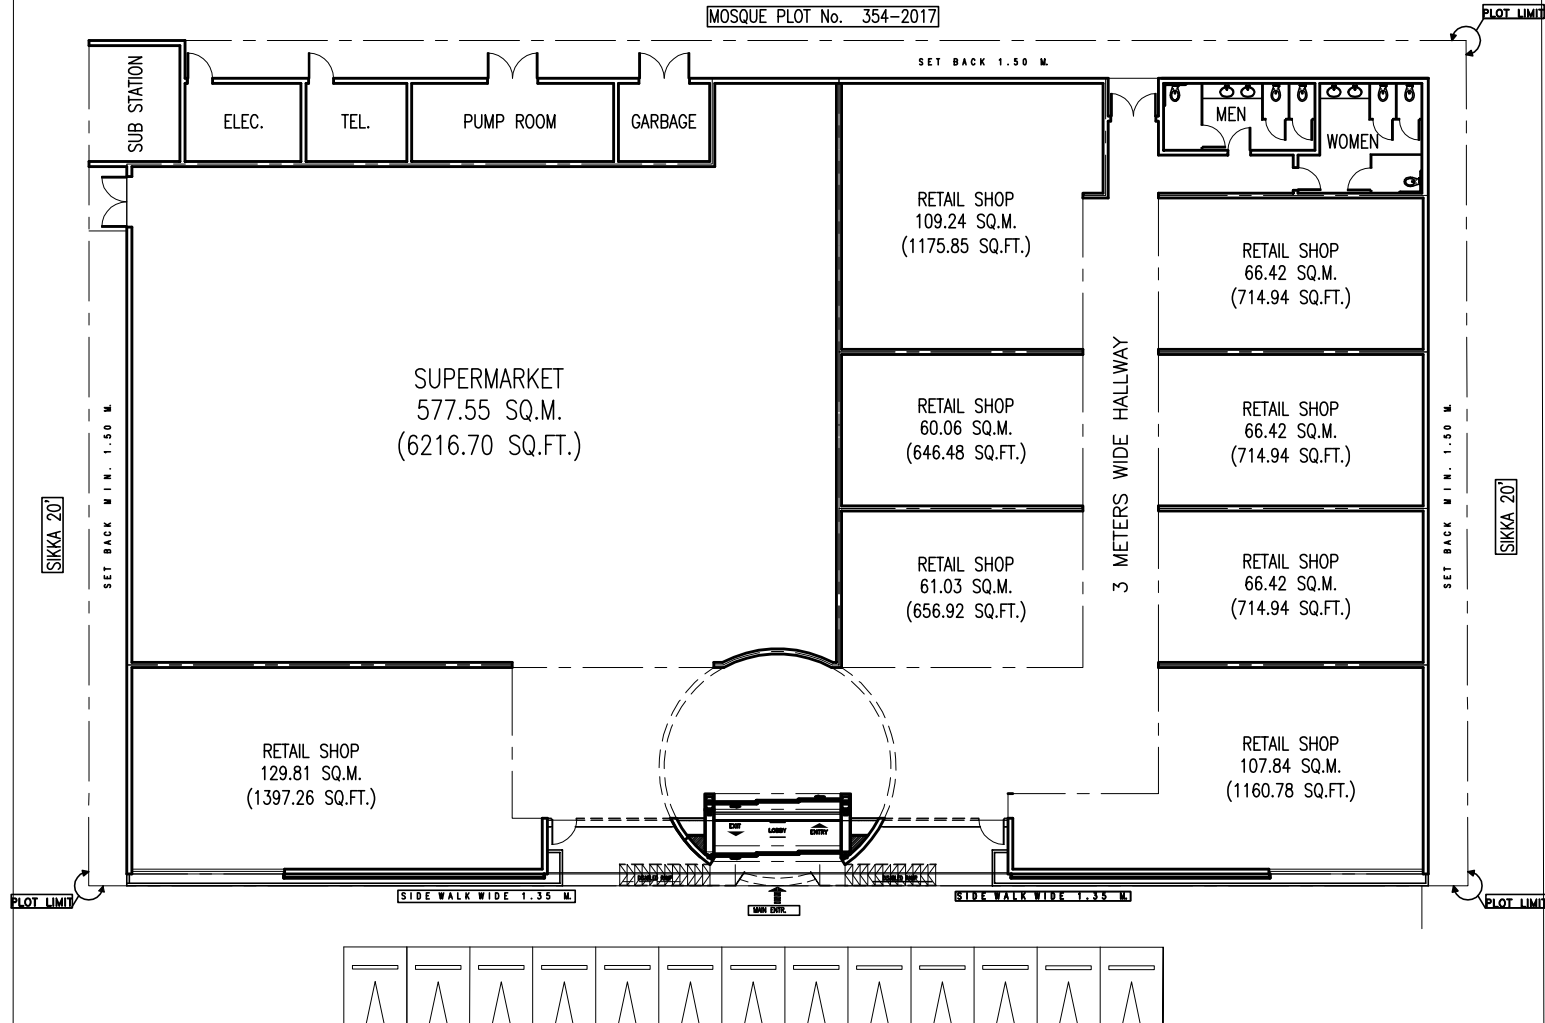

FLOOR PLAN
 SCALE 1:300 M.