


PLOT AREA - 5000.00 SQ.M. (53819.55 SQ.FT.)  
 BUILDING FOOTPRINT - 3999.08 SQ.M. (43045.74 SQ.FT.) - 100 %  
 RETAIL AREA - 2951.94 SQ.M. (31774.42 SQ.FT.) - 73.81 %  
 COMMON AREA - 1047.14 SQ.M. (11271.32 SQ.FT.) - 26.19 %

ROAD TO MADHA

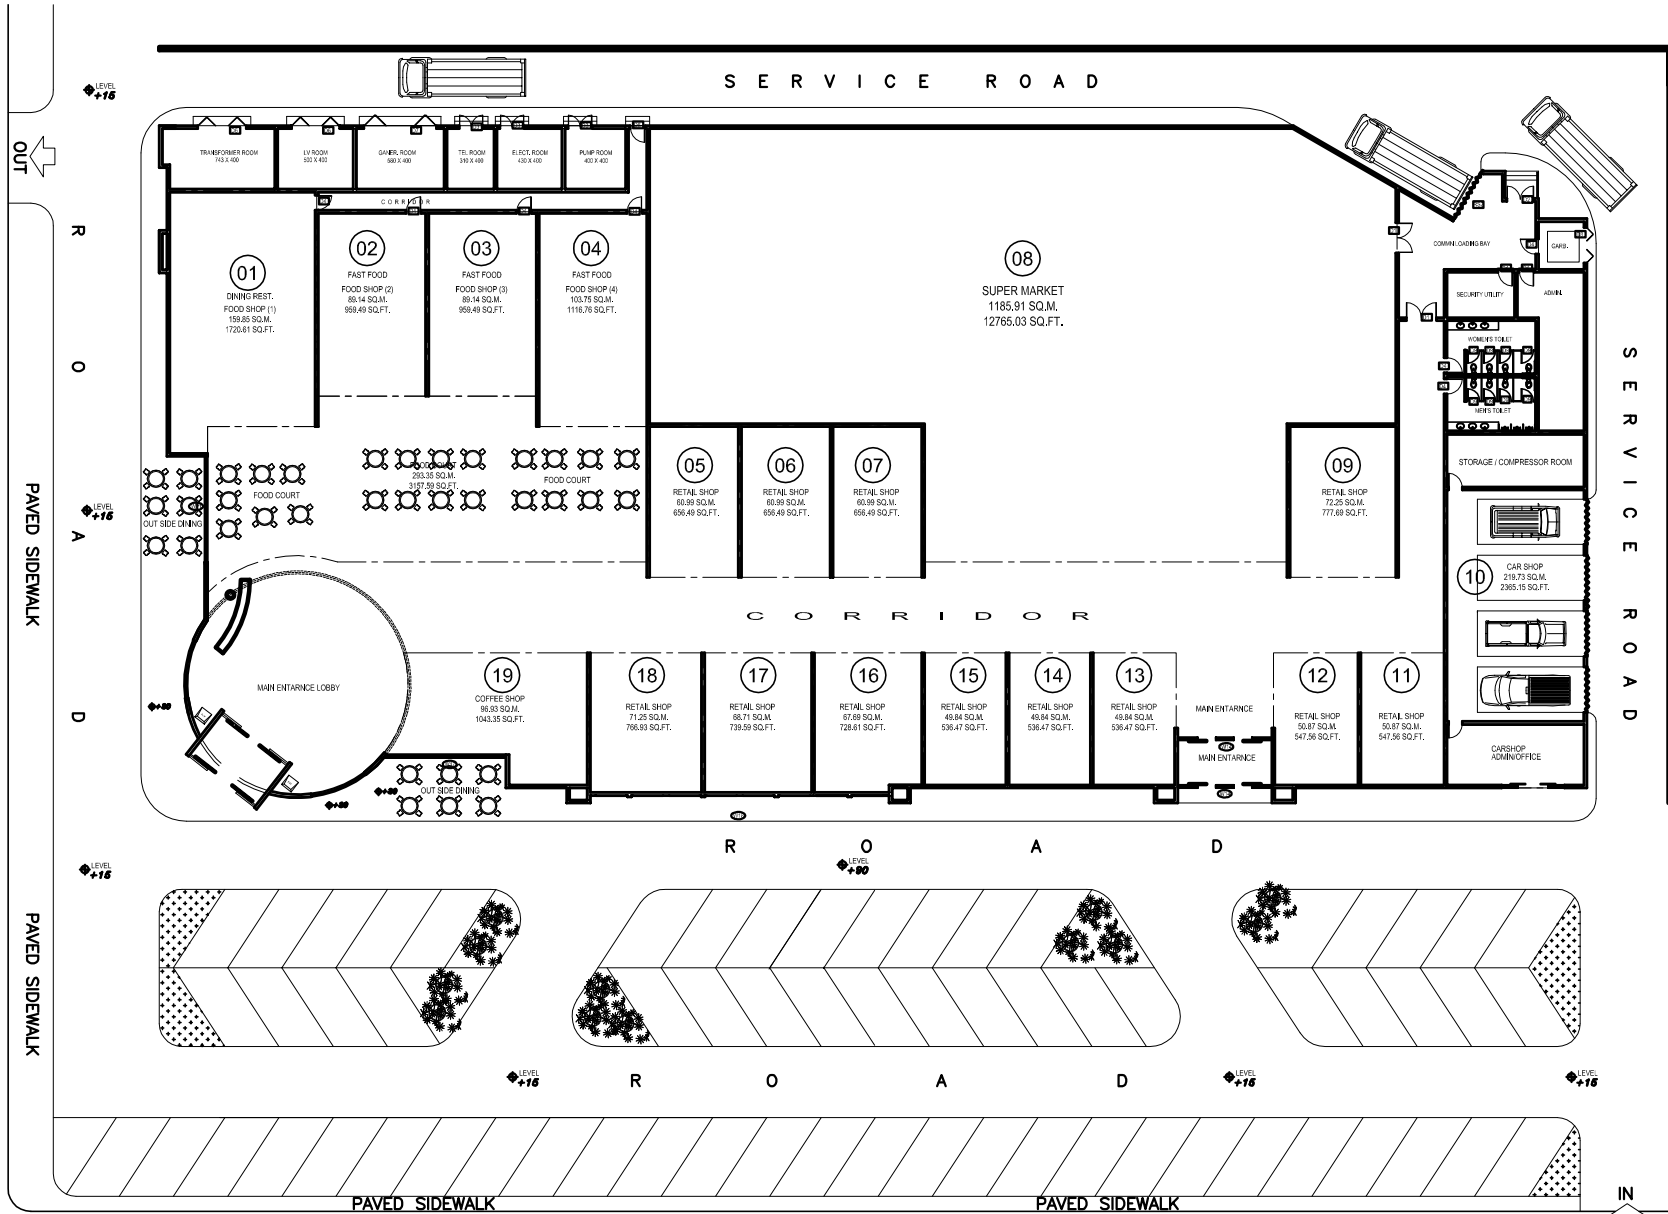

FLOOR PLAN  
SCALE 1:200 M.